


BLOCK PLAN: NORTH-EAST CORNER CRICKET PITCH/PLAYING FIELD, - SKETCH SCHEME.

scale 1:200 @ A3

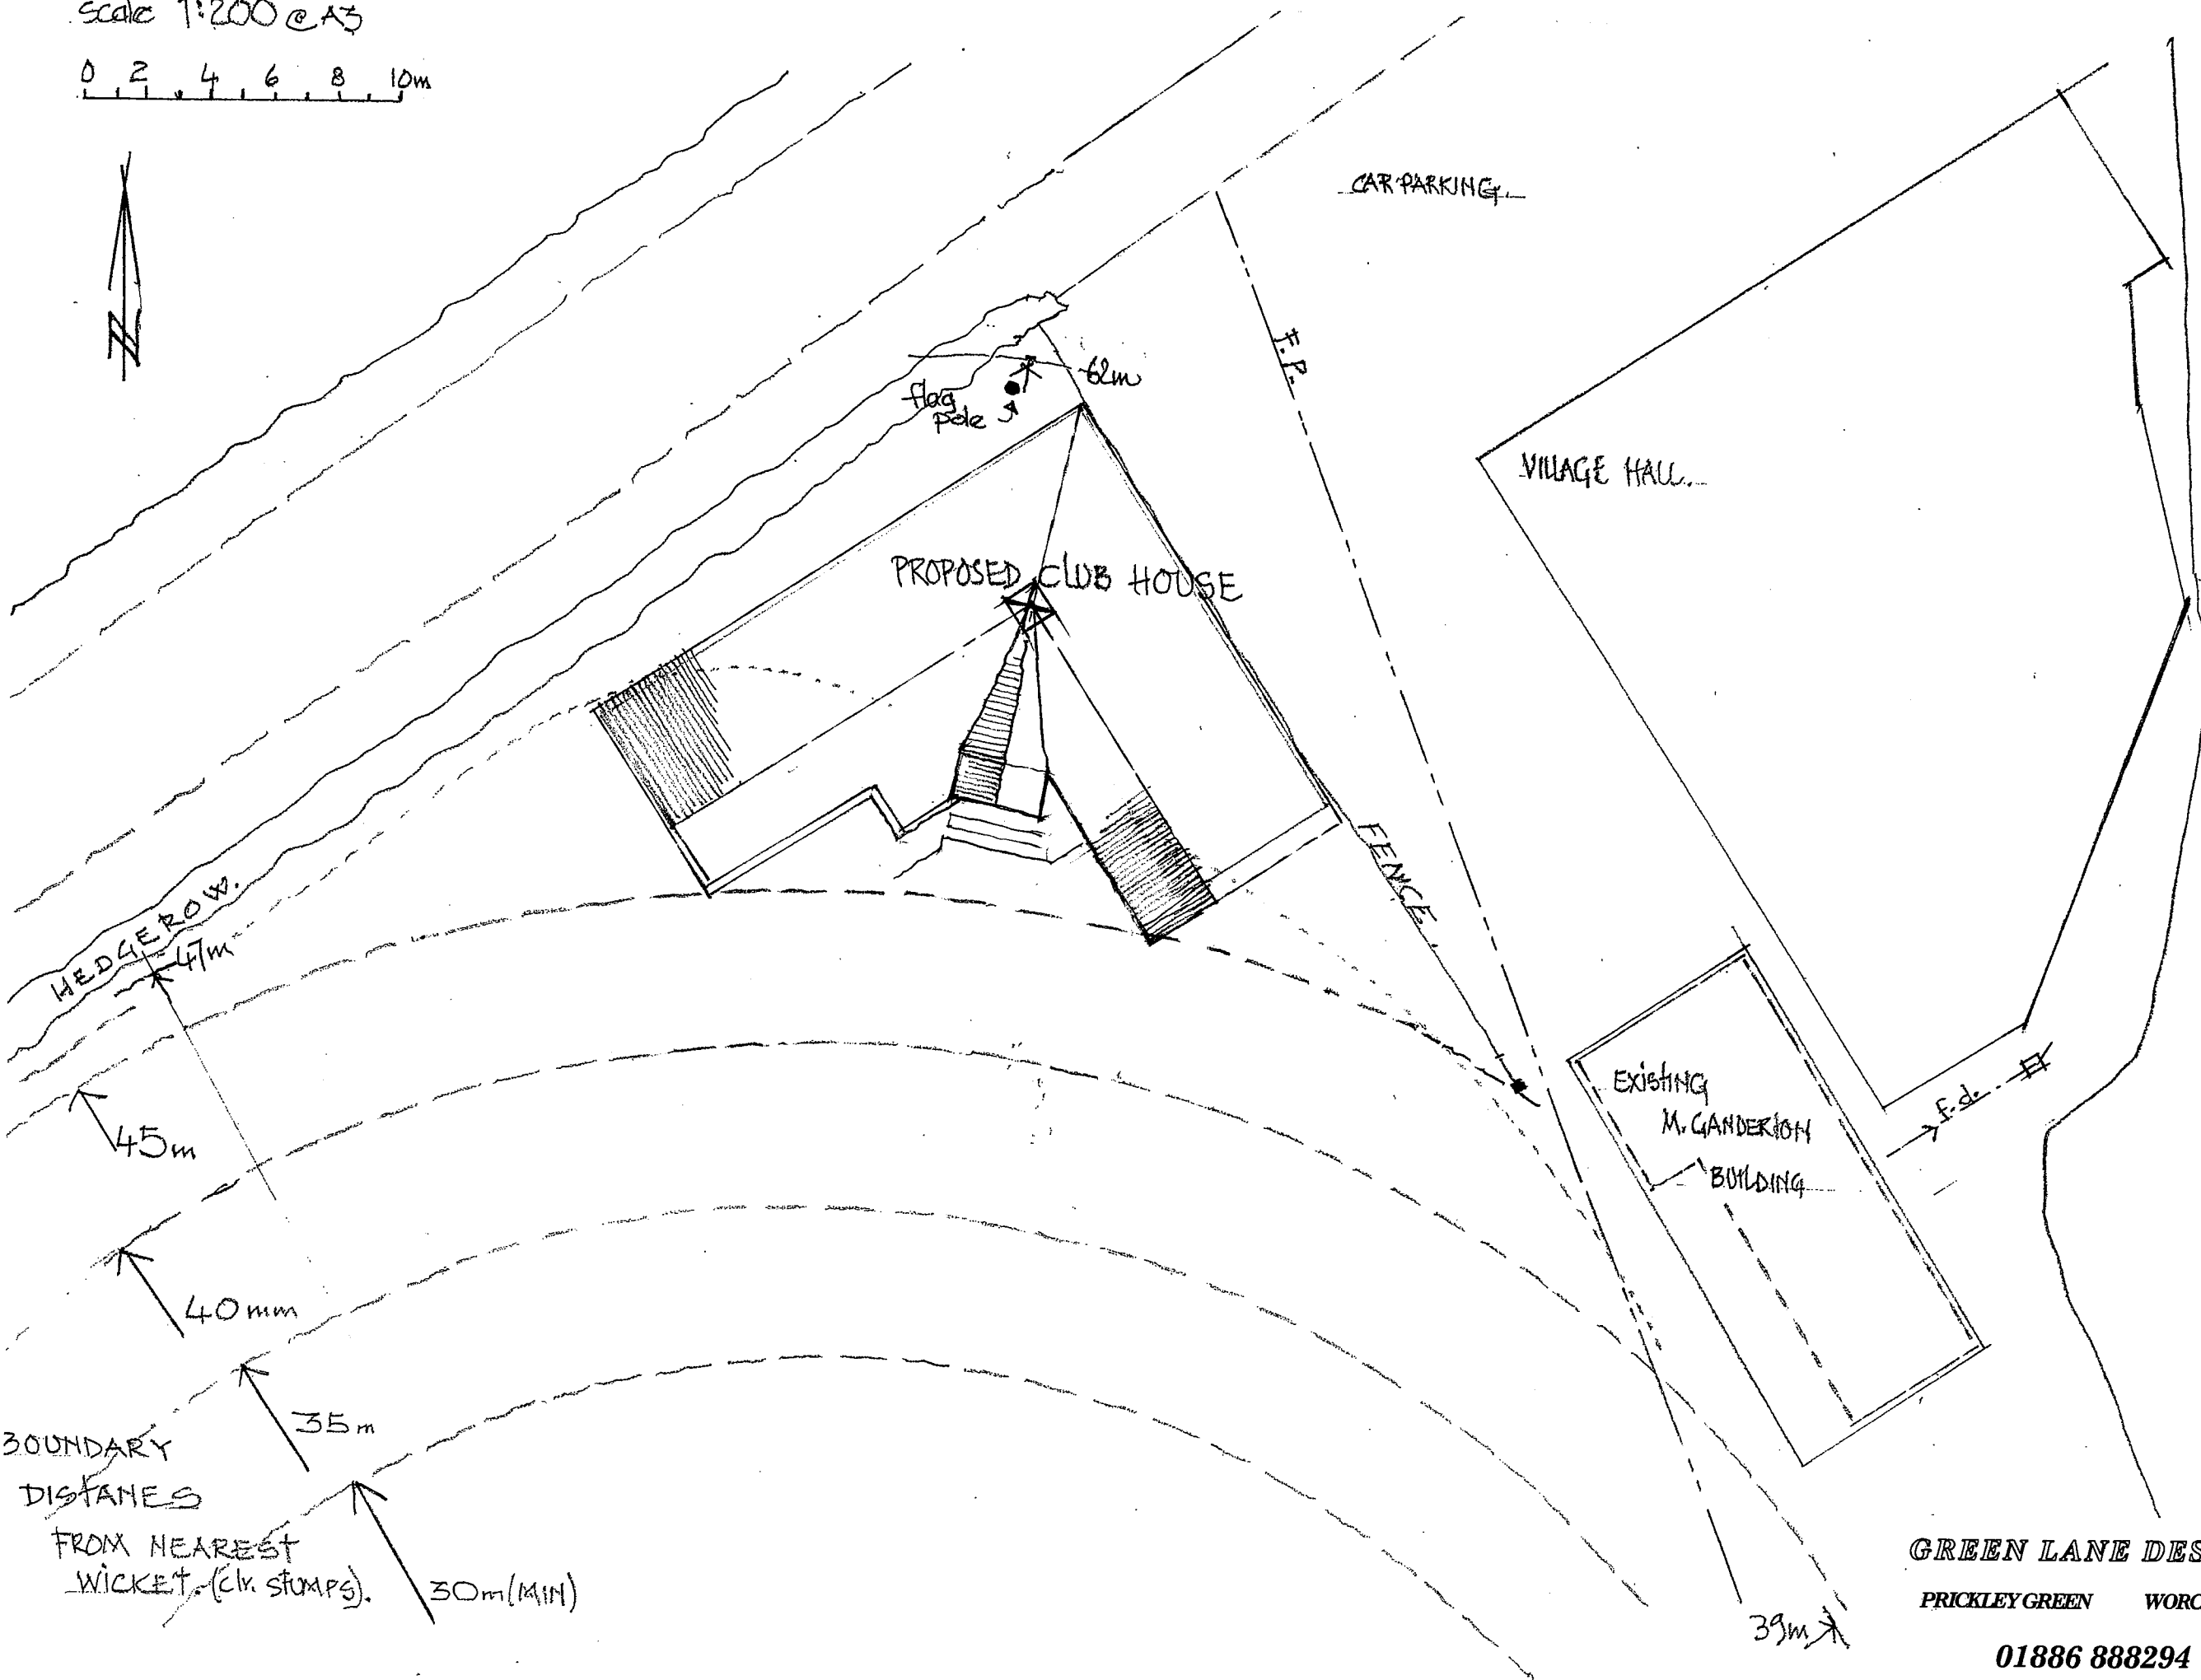

Project Cricket and Recreation/Sports Ground - Martley Worcester  
 Client Martley Parish council  
 Drawing no. 20 - 600 - 02  
 Scale 1:1200 @ A3  
 Date: January 2022

Drawing SKETCH SCHEME FOR NEW SPORTS PAVILION BLOCK PLAN

GREEN LANE DESIGN  
 PRICKLEY GREEN WORCESTER

01886 888294

© Design remains property of Green Lane Design