


ELEVATION from SOUTH

Martley Memorial Hall.

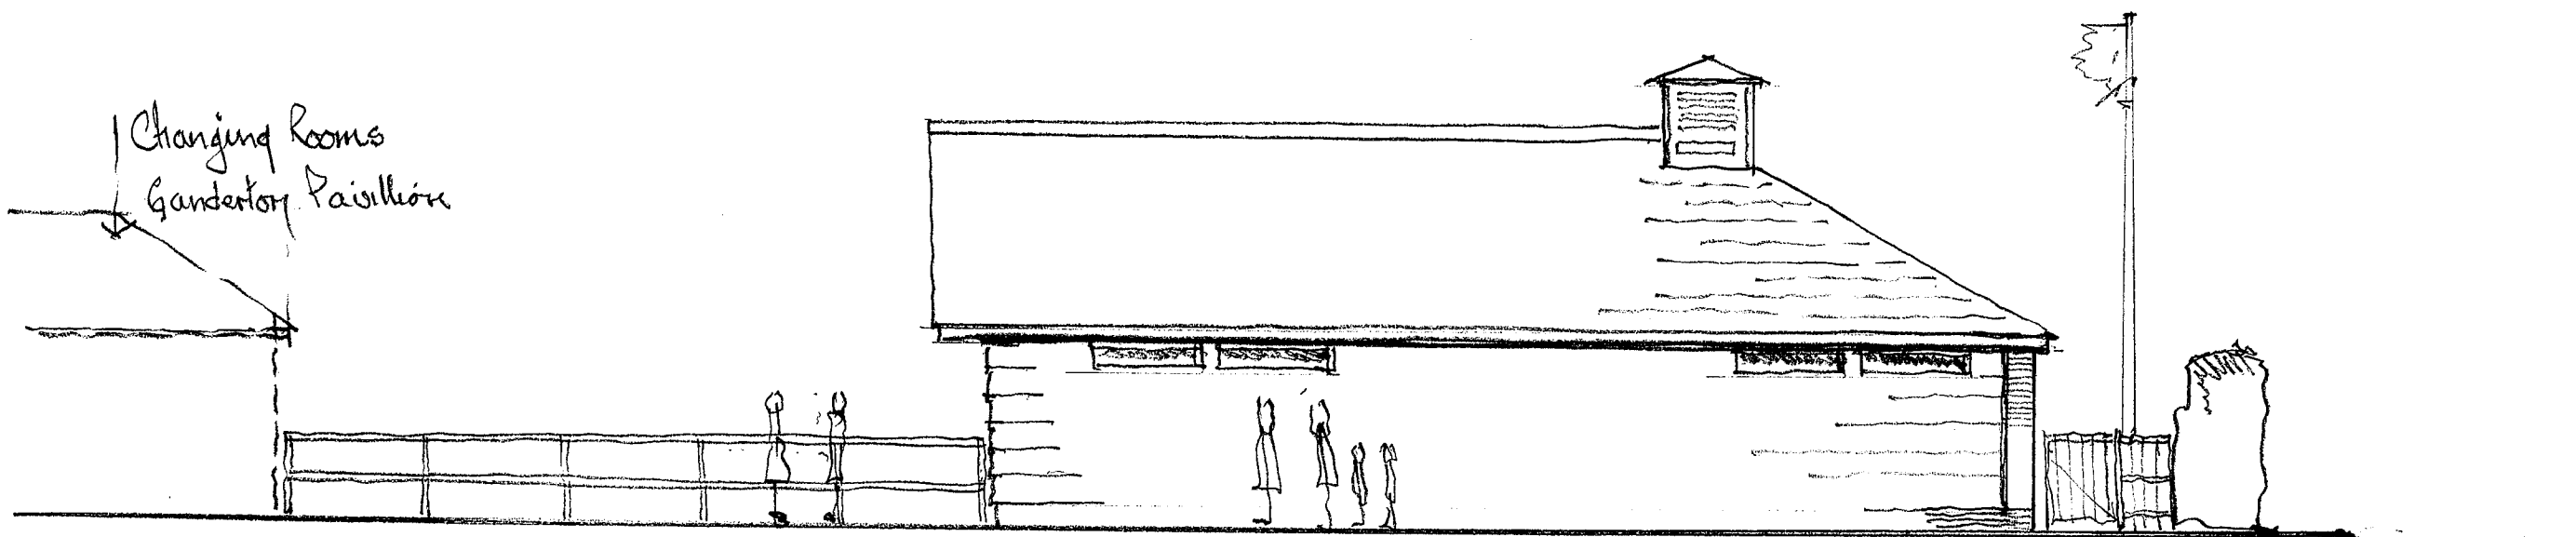

ELEVATION from EAST

SKETCH ELEVATIONS scale 1:100 @ A3
 0 1 2 3 4 5m

Project Cricket and Recreation/Sports Ground - Martley Worcester
 Client Martley Parish council
 © Design remains property of Green Lane Design

Drawing SKETCH SCHEME FOR NEW SPORTS PAVILION ELEVATIONS -01

Drawing no. 20 - 600 - 04 Scale 1:100 @ A3

Date: January 2022

GREEN LANE DESIGN
 PRICKLEY GREEN WORCESTER

01886 888294