


ELEVATION from WEST


Martley Memorial Hall in background,

Changing rooms
Grandstand Pavilion

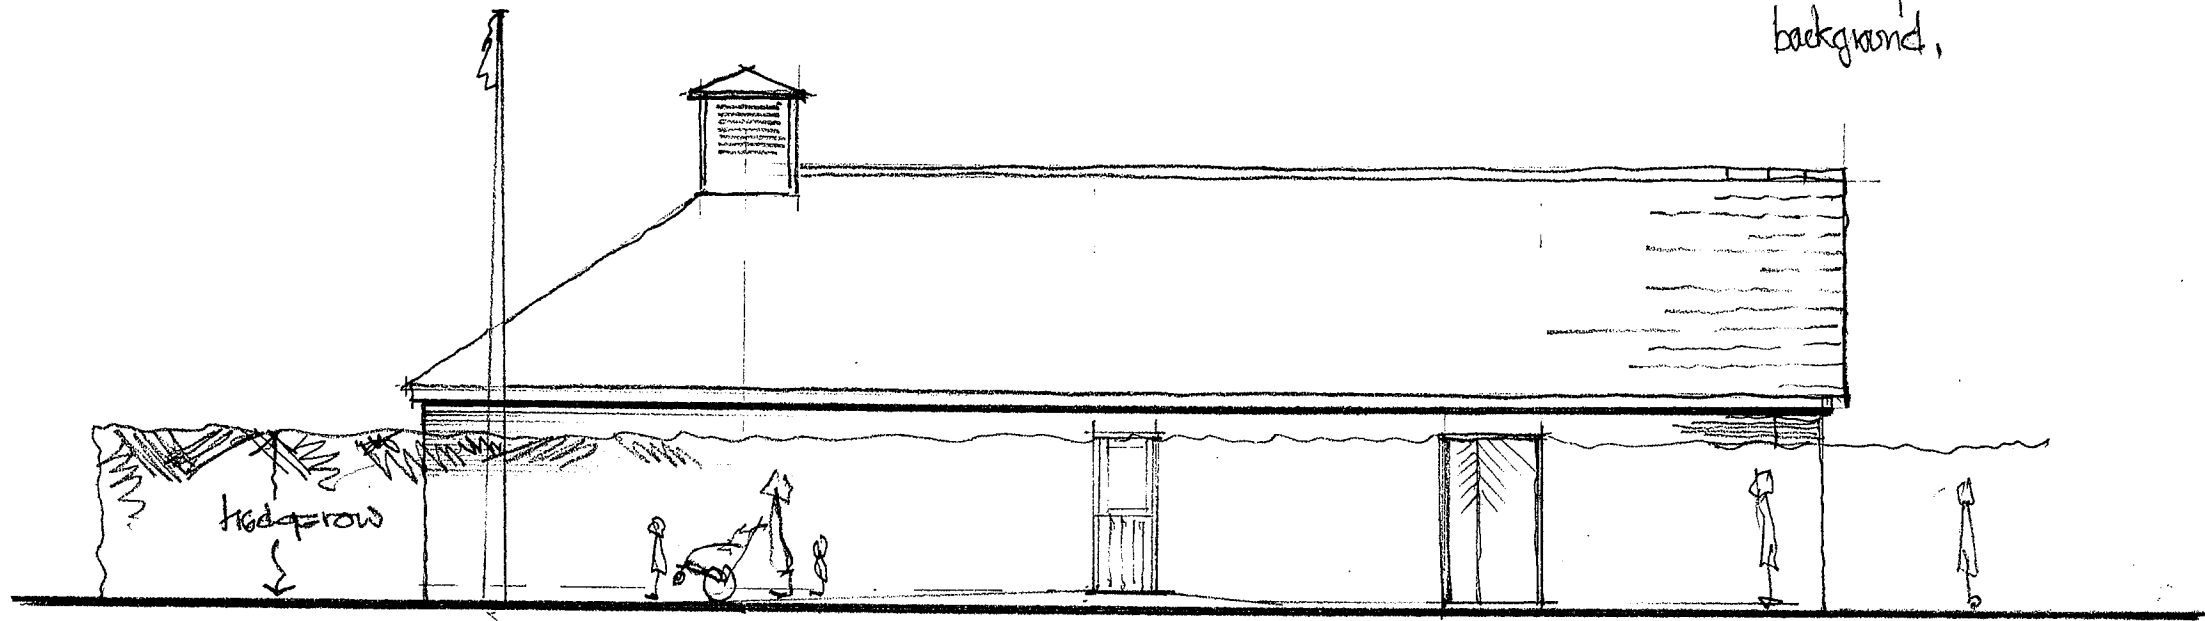

ELEVATION from NORTH (roadside)

SKETCH ELEVATIONS scale 1:100 @ A3

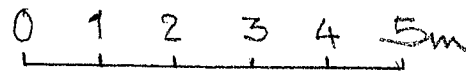

Project Cricket and Recreation/Sports Ground - Martley Worcester
 Client Martley Parish council
 Drawing SKETCH SCHEME FOR NEW SPORTS PAVILION ELEVATIONS -02
 Drawing no. 20 - 600 - 05 Scale 1:100 @ A3 Date: January 2022

© Design remains property of Green Lane Design

GREEN LANE DESIGN

PRICKLEY GREEN WORCESTER

01886 888294